


22'-0"

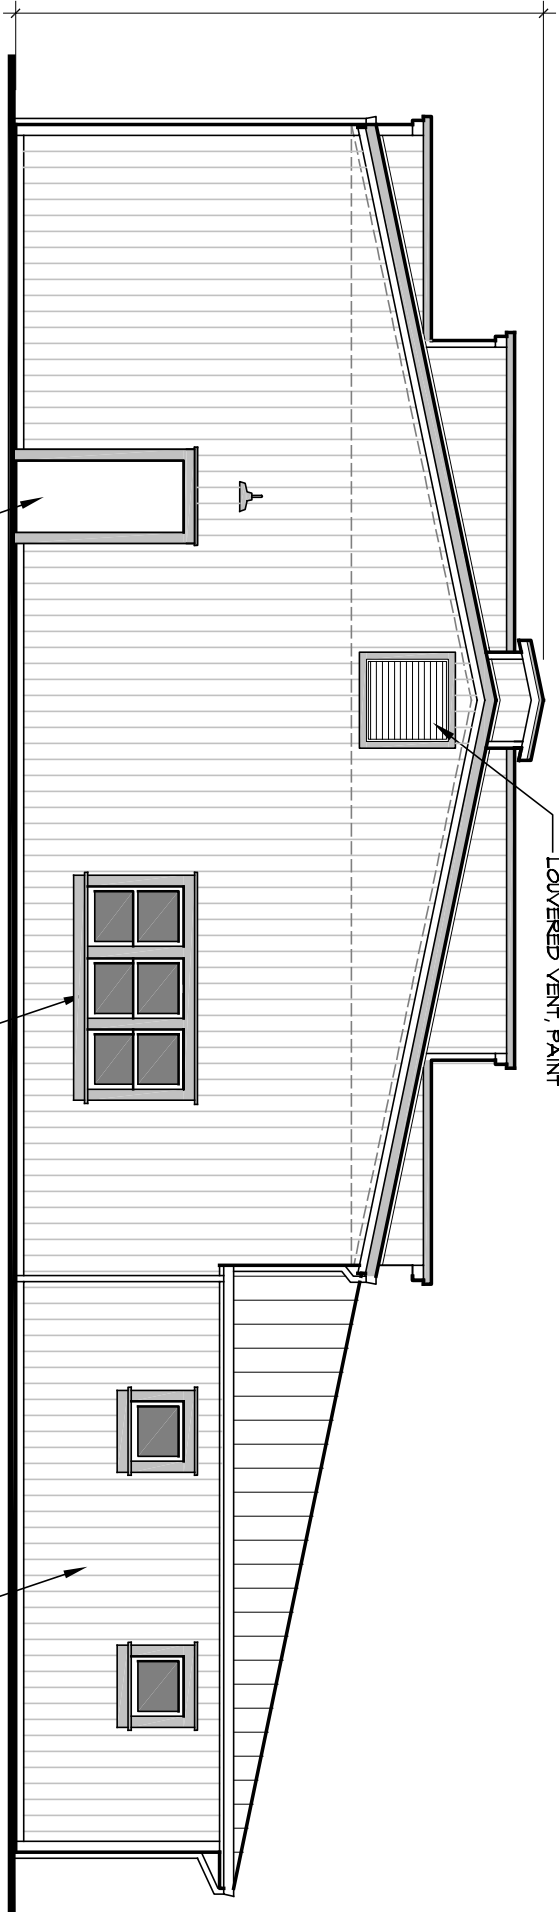

EAST ELEVATION

SCALE: 1/8" = 1'-0"

METAL DOOR AND TRIM, PAINT

METAL WINDOW TRIM, PAINT

METAL SIDING, PAINT

LOUVERED VENT, PAINT